



SOUTH ELEVATION (WITH LOUVRES)

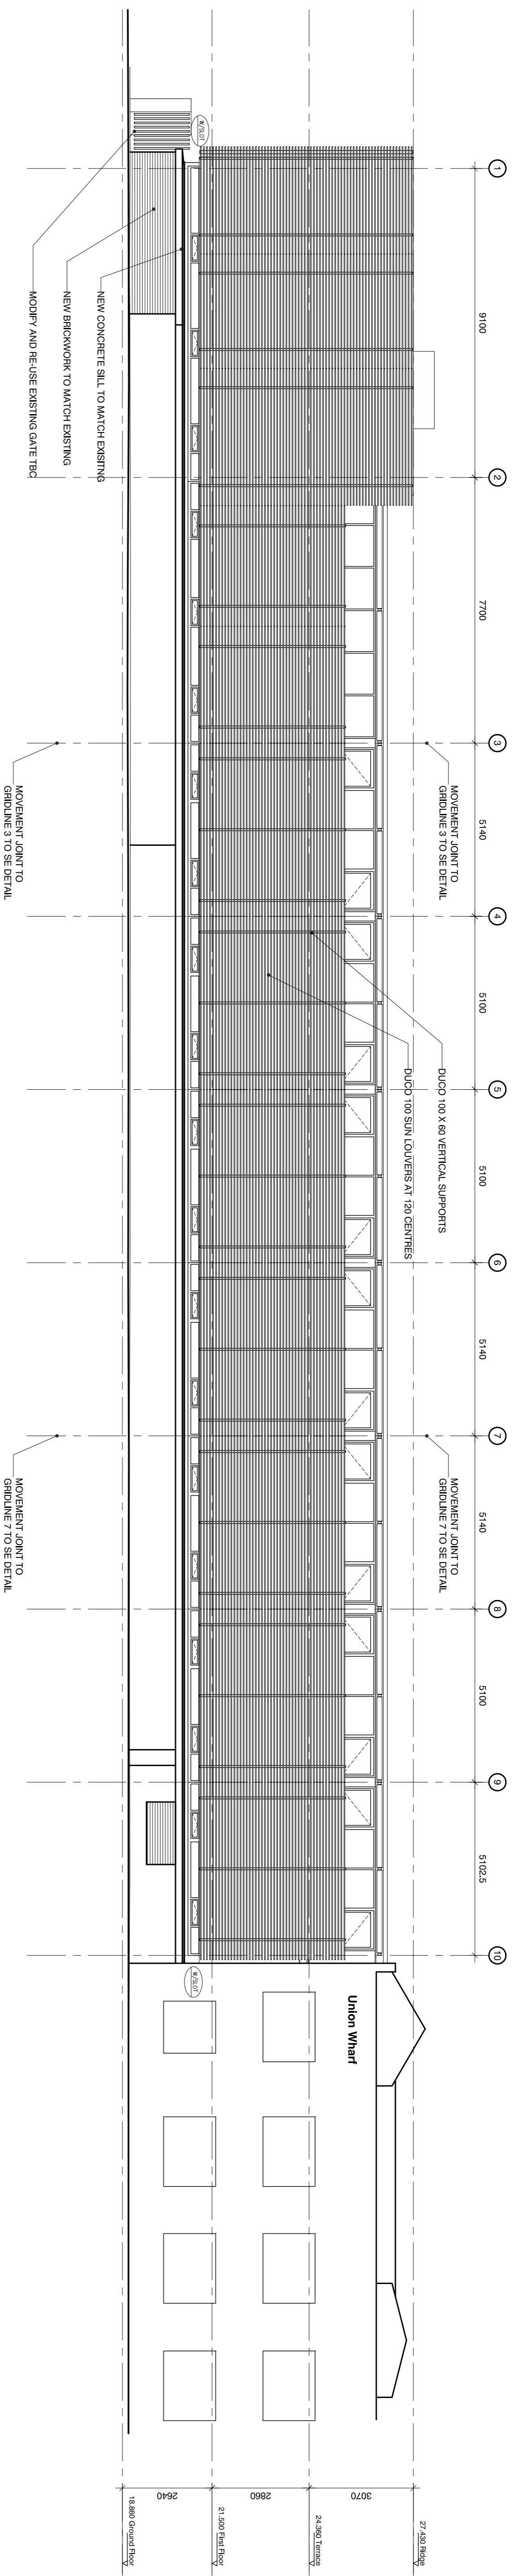

SOUTH ELEVATION (LOUVRES REMOVED)

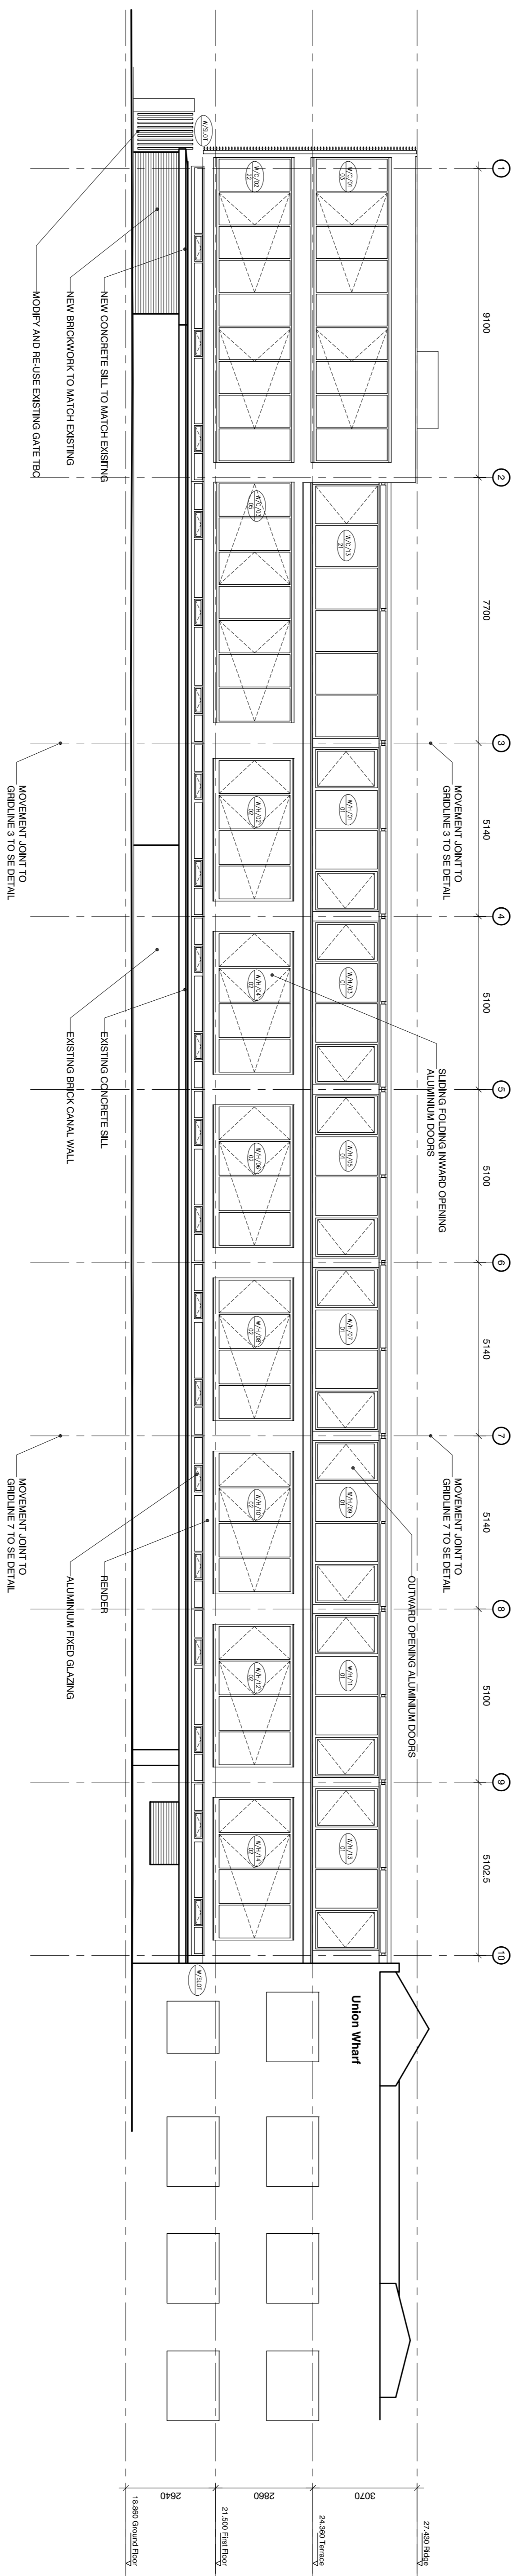

- NOTES**
1. This drawing is copyright of PTE Architects
 2. Use figured dimensions only. Do not scale

C	01.08.09	Construction Issue	PW	AS
B	28.07.09	General Amendments	PW	AS
A	31.10.08	General Amendments	PW	AS
rev.	date	description	des	add
drawing status				

CONSTRUCTION

PTeA
 14 KILDONAN LANE, EDWARDS ROAD, LONDON N1 8XN
 T: 020 7328 7777
 F: 020 7328 0770
 Website: www.ptea.co.uk
 Email: info@ptea.co.uk

project	85 ARLINGTON AVENUE	drawn	PW	AS	scale	1:100 @ A1	date	30.08.09
project no.		date	07-058		sheet no.	L(00)15	of	C