




GROUND FLOOR PLAN

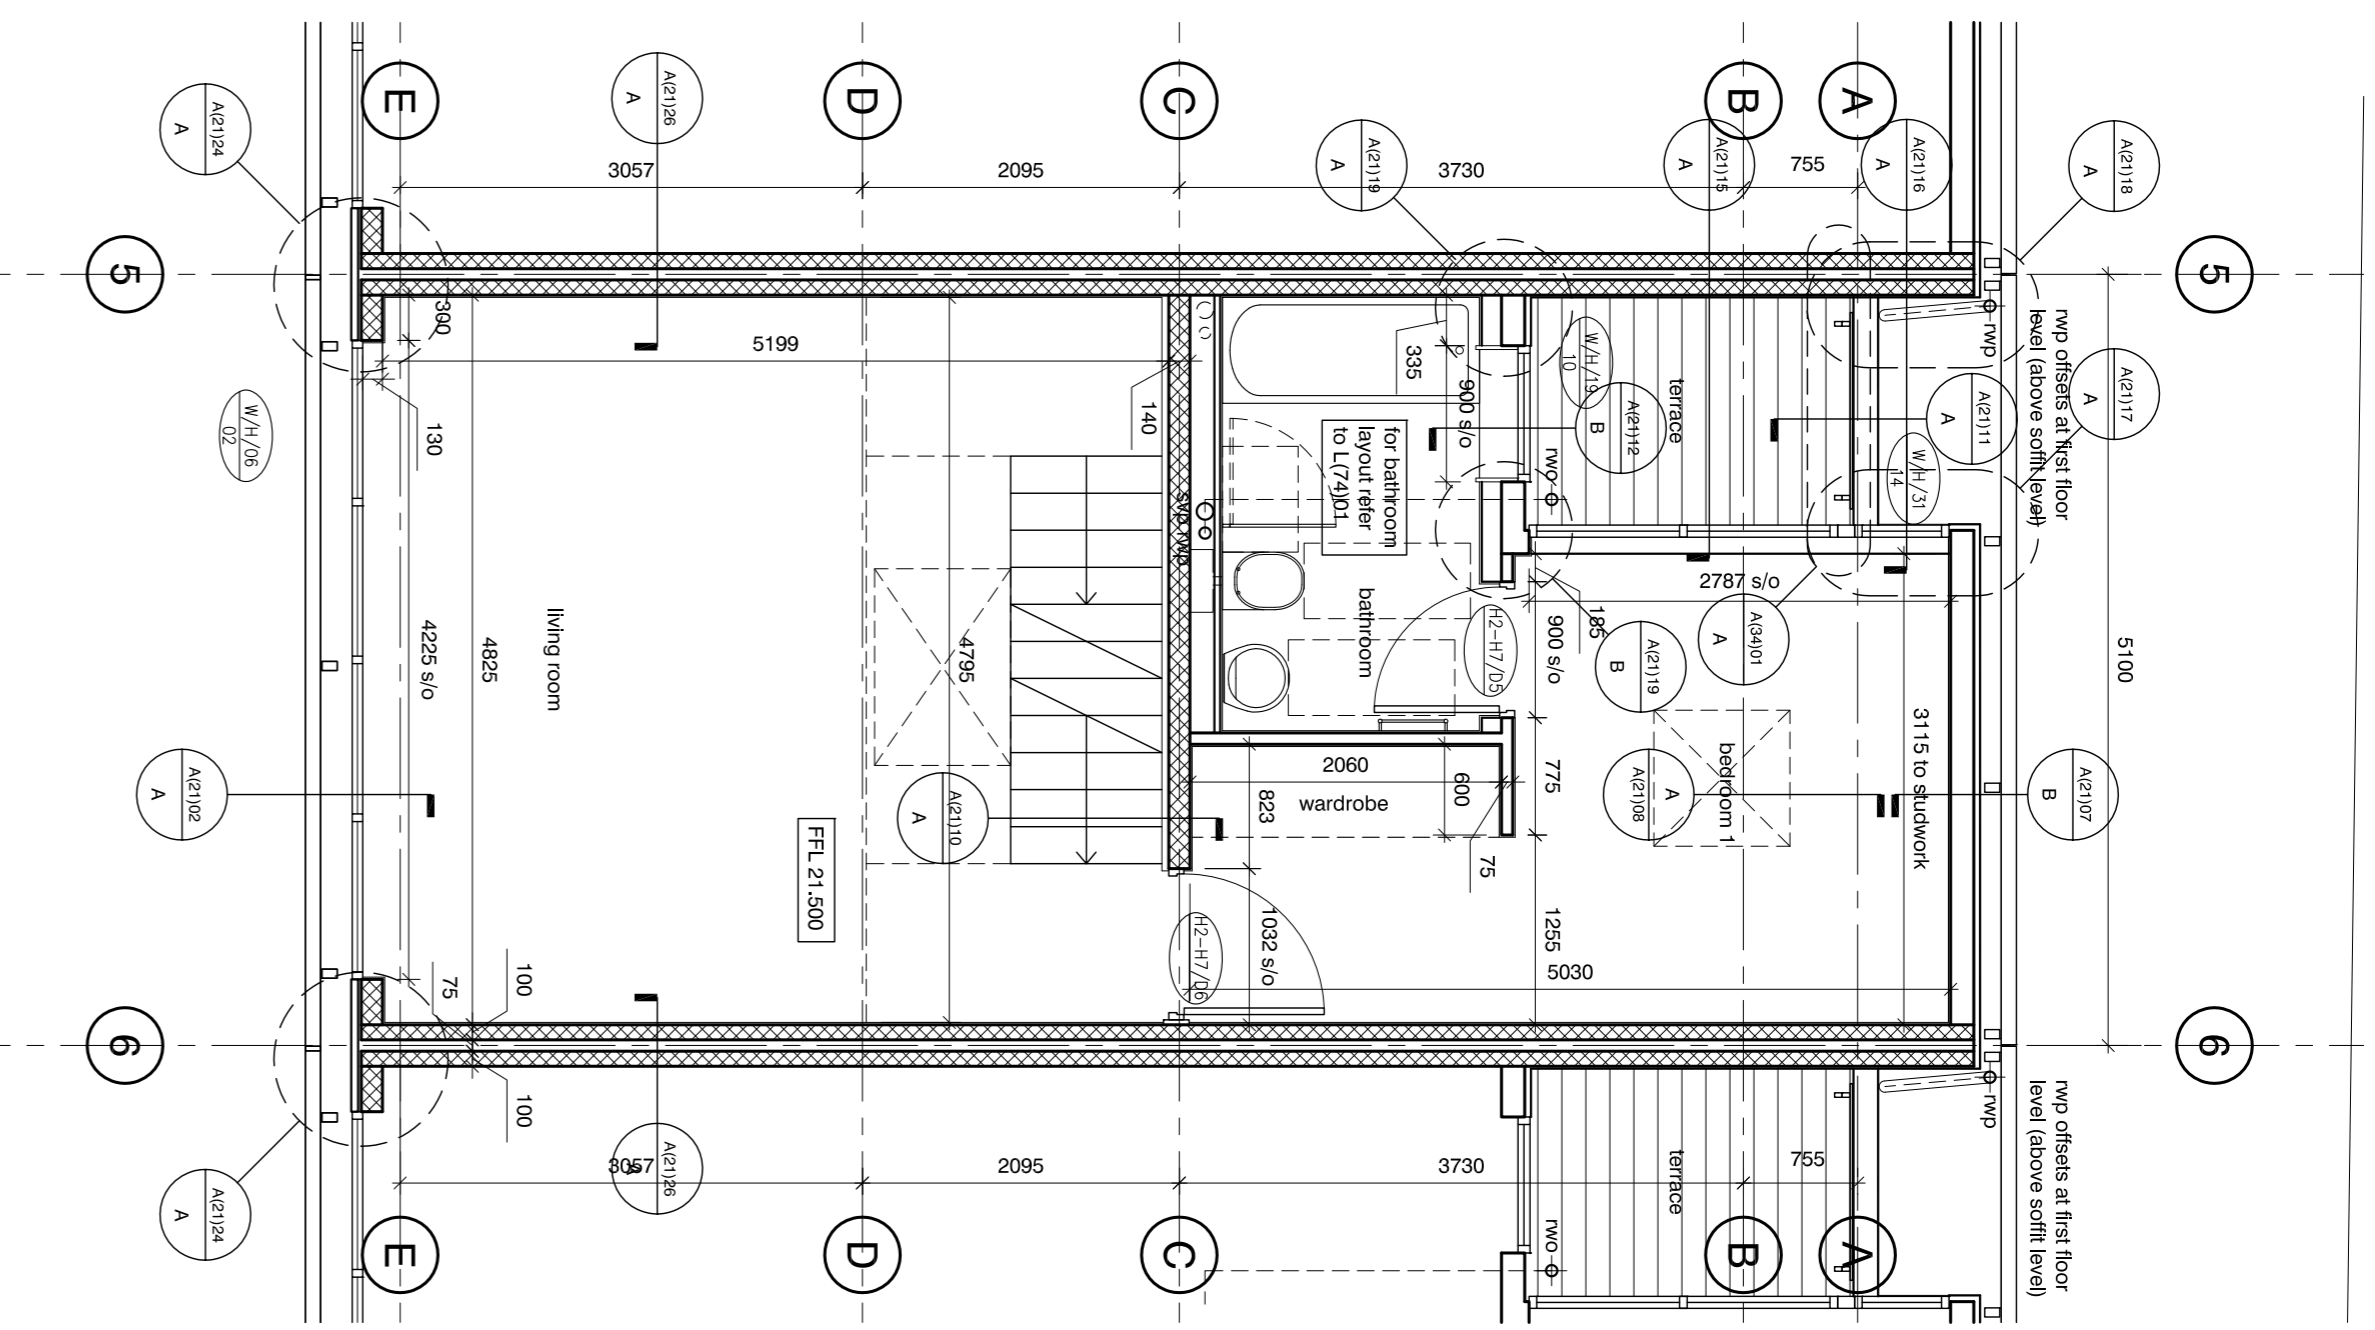


FIRST FLOOR PLAN

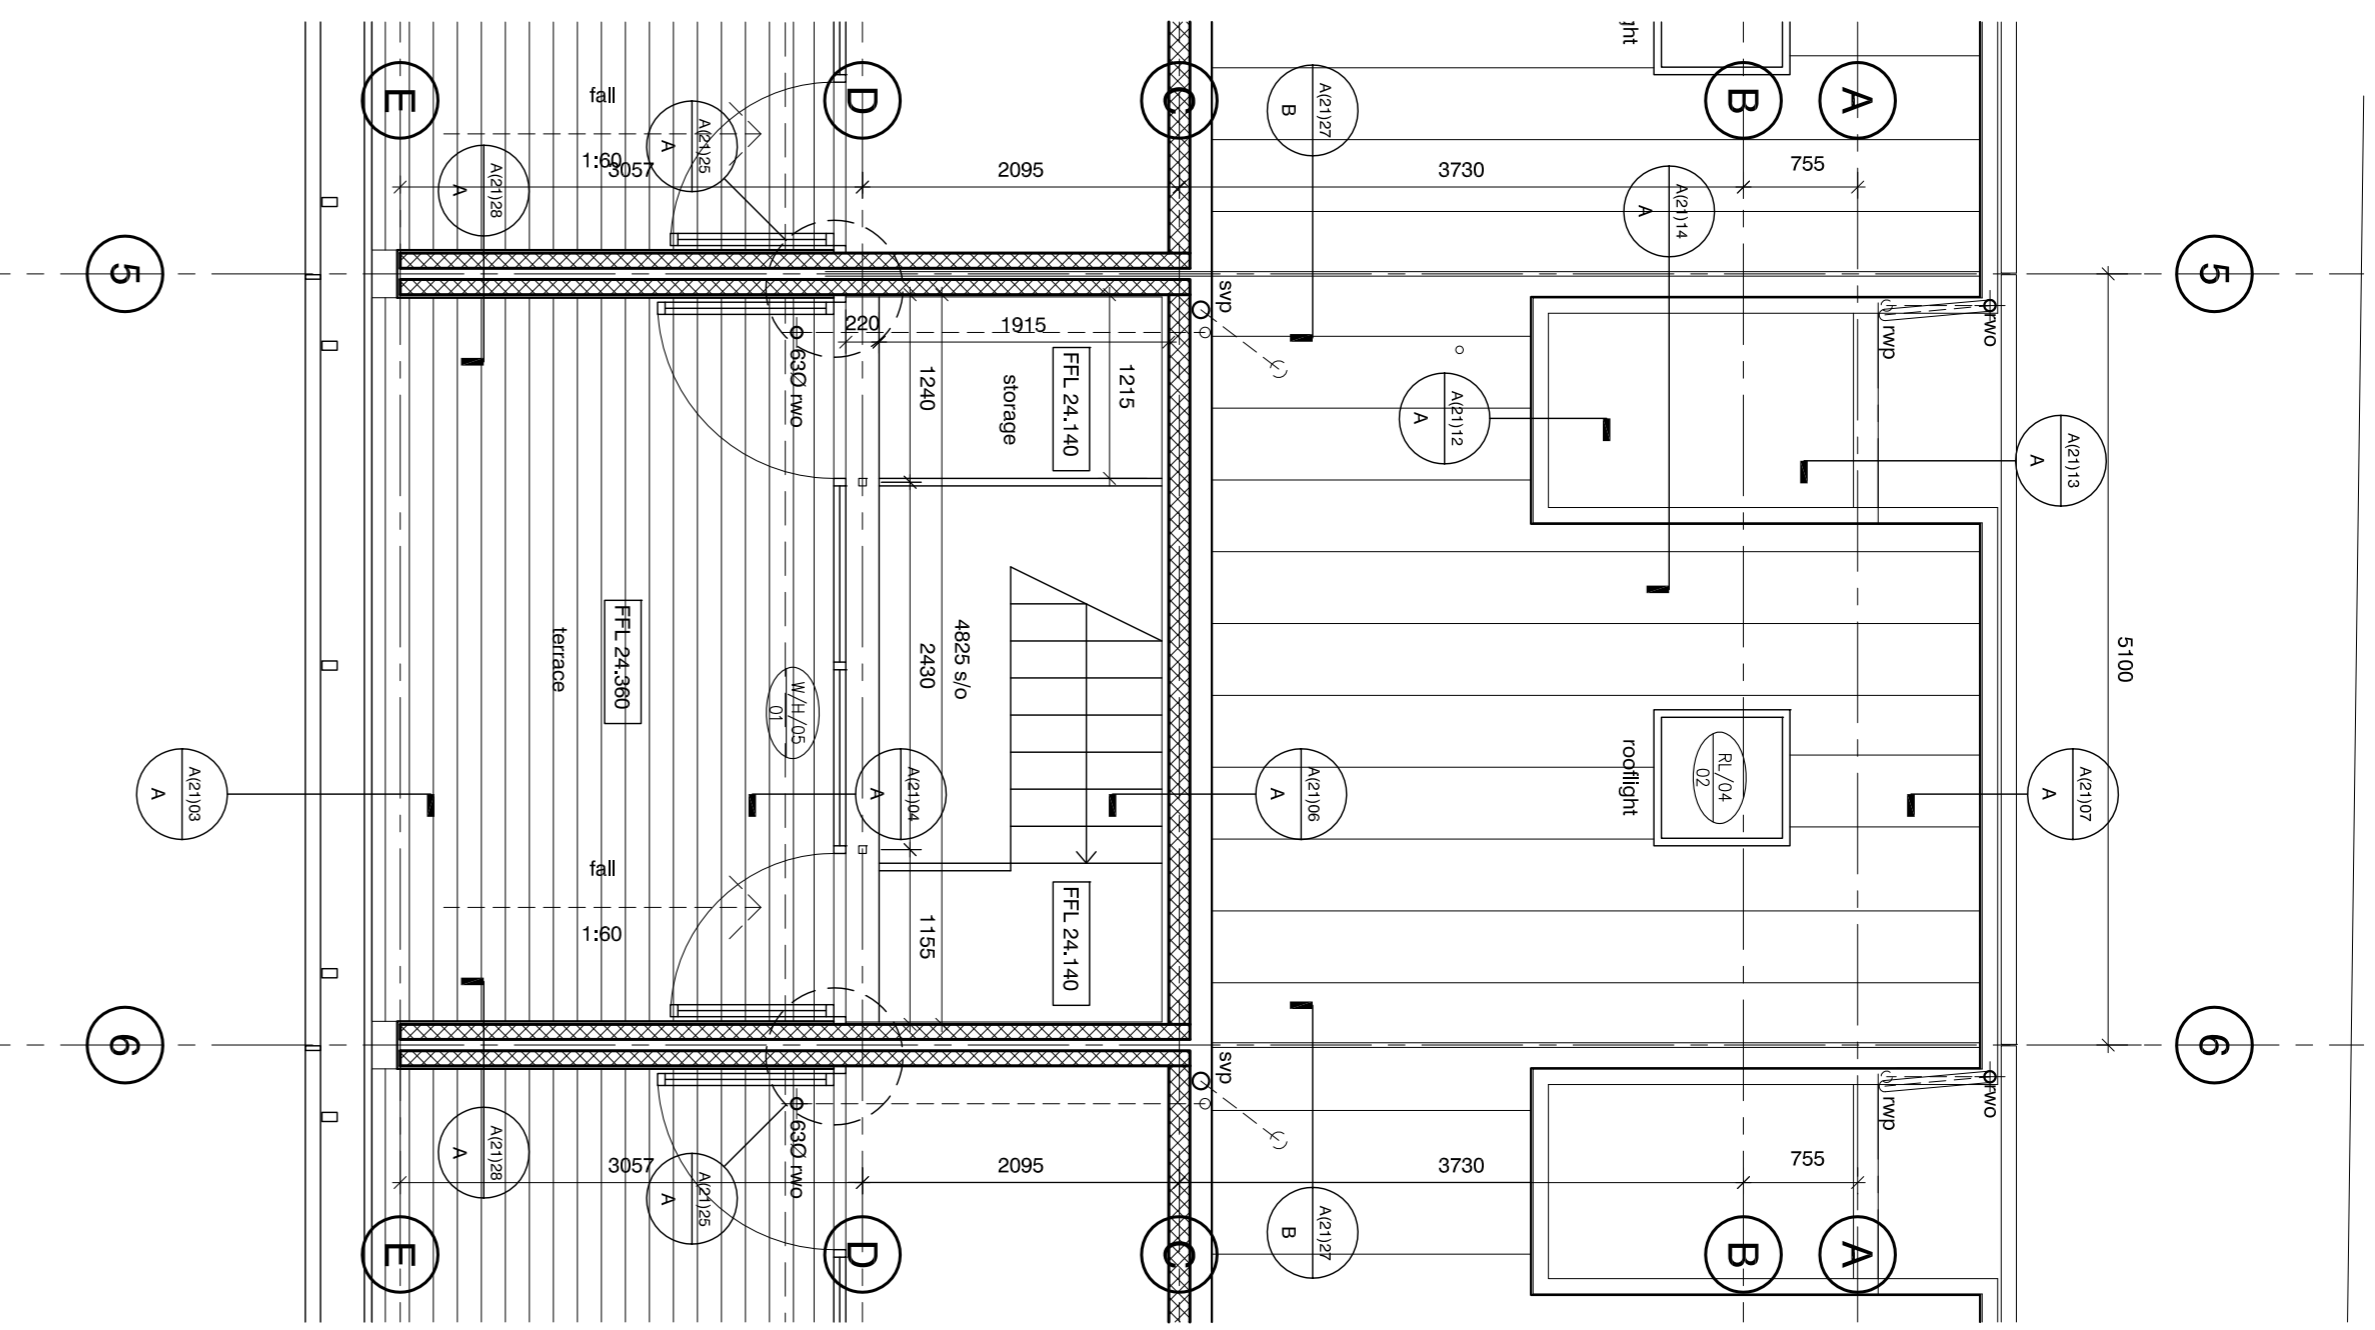

SECOND FLOOR PLAN

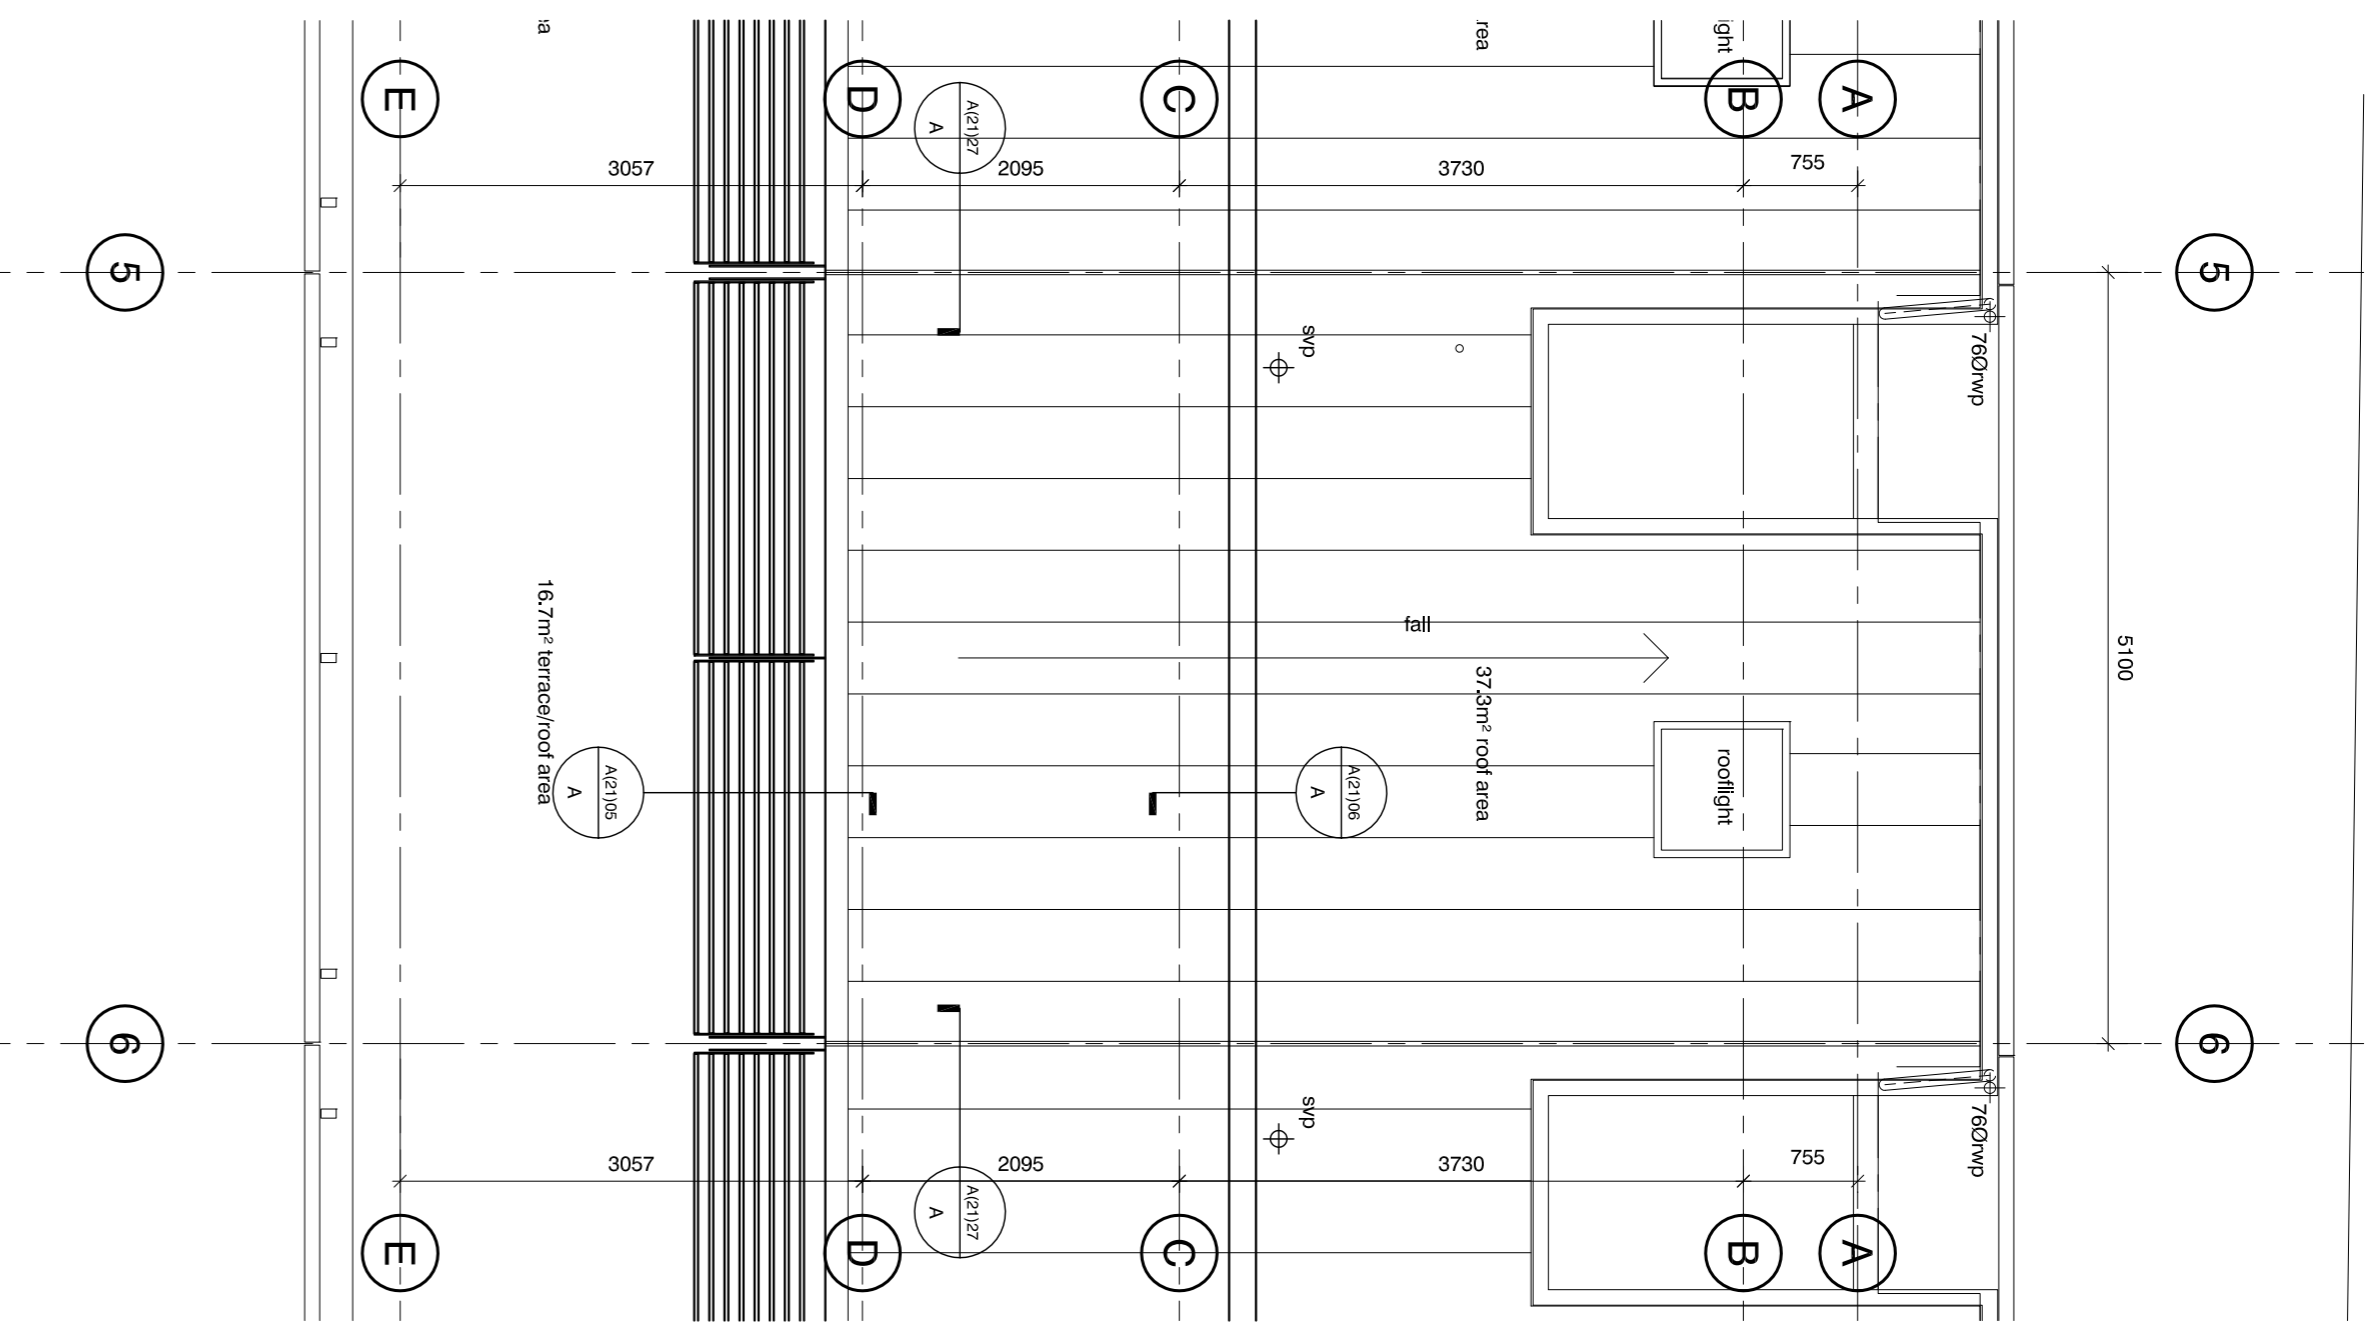

ROOF PLAN

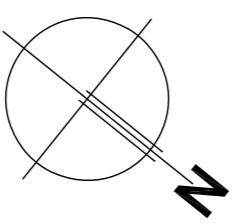

GENERAL NOTES

ALL DIMENSIONS AND ANGLES TO BE CHECKED ON SITE PRIOR TO CONSTRUCTION AND ANY DISCREPANCIES TO BE REPORTED TO THE ARCHITECT.
 GRID LINES ARE EITHER TO THE CENTRE LINE OF PARTY WALLS OR TO THE OUTSIDE FACE OF EXTERNAL WALLS.
 ALL DIMENSIONS ARE STRUCTURAL UNLESS OTHERWISE NOTED. DIMENSIONS SHOWN WITHIN BOXES ARE CRITICAL. (e.g. 2500)
 ALL EXISTING LEVELS AS PER TOPOGRAPHY SURVEY SUPPLIED BY ECI SURVEYS LTD (50.00)
 LEVELS SHOWN WITHIN BOXES ARE ASSUMED LEVELS AND ARE NOT FROM THE SURVEY DRAWING (e.g. 50.00)
 DIMENSIONS NOTED AS APPROXIMATE TO BE CONFIRMED ON SITE WITH ARCHITECT.
 NO STRUCTURAL OPENING

NOTES


- This drawing is copyright of PTE Architects
- The figured dimensions only. Do not scale

no.	description	rev.	date	by	check
E	1.01.02.001	Construction Notes			
B	08.03.028	General Amendments			
C	26.01.091	General Amendments & Detail Rels added			
B	31.10.081	General Amendments & Detail Rels added			
A	14.10.081	General Amendments & Detail Rels added			

CONSTRUCTION

no.	description	rev.	date	by	check
	Grounding status				

Responsible Person
 38 Garsington Street
 London N1 6JX
 T: 020 7328 7777
 F: 020 7328 0770
 Website: www.ptea.co.uk
 Email: info@ptea.co.uk

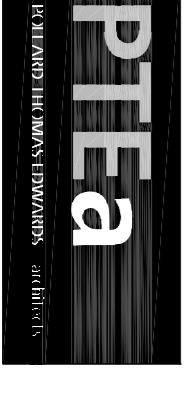

project	client	drawn	checked	scale	date	drawn
85 ARLINGTON AVENUE	PW / AS	PW	AS	1:50 @ A1	17.09.08	E
2 BEDROOM HOUSE				L(00)06		