



SECTION A - A

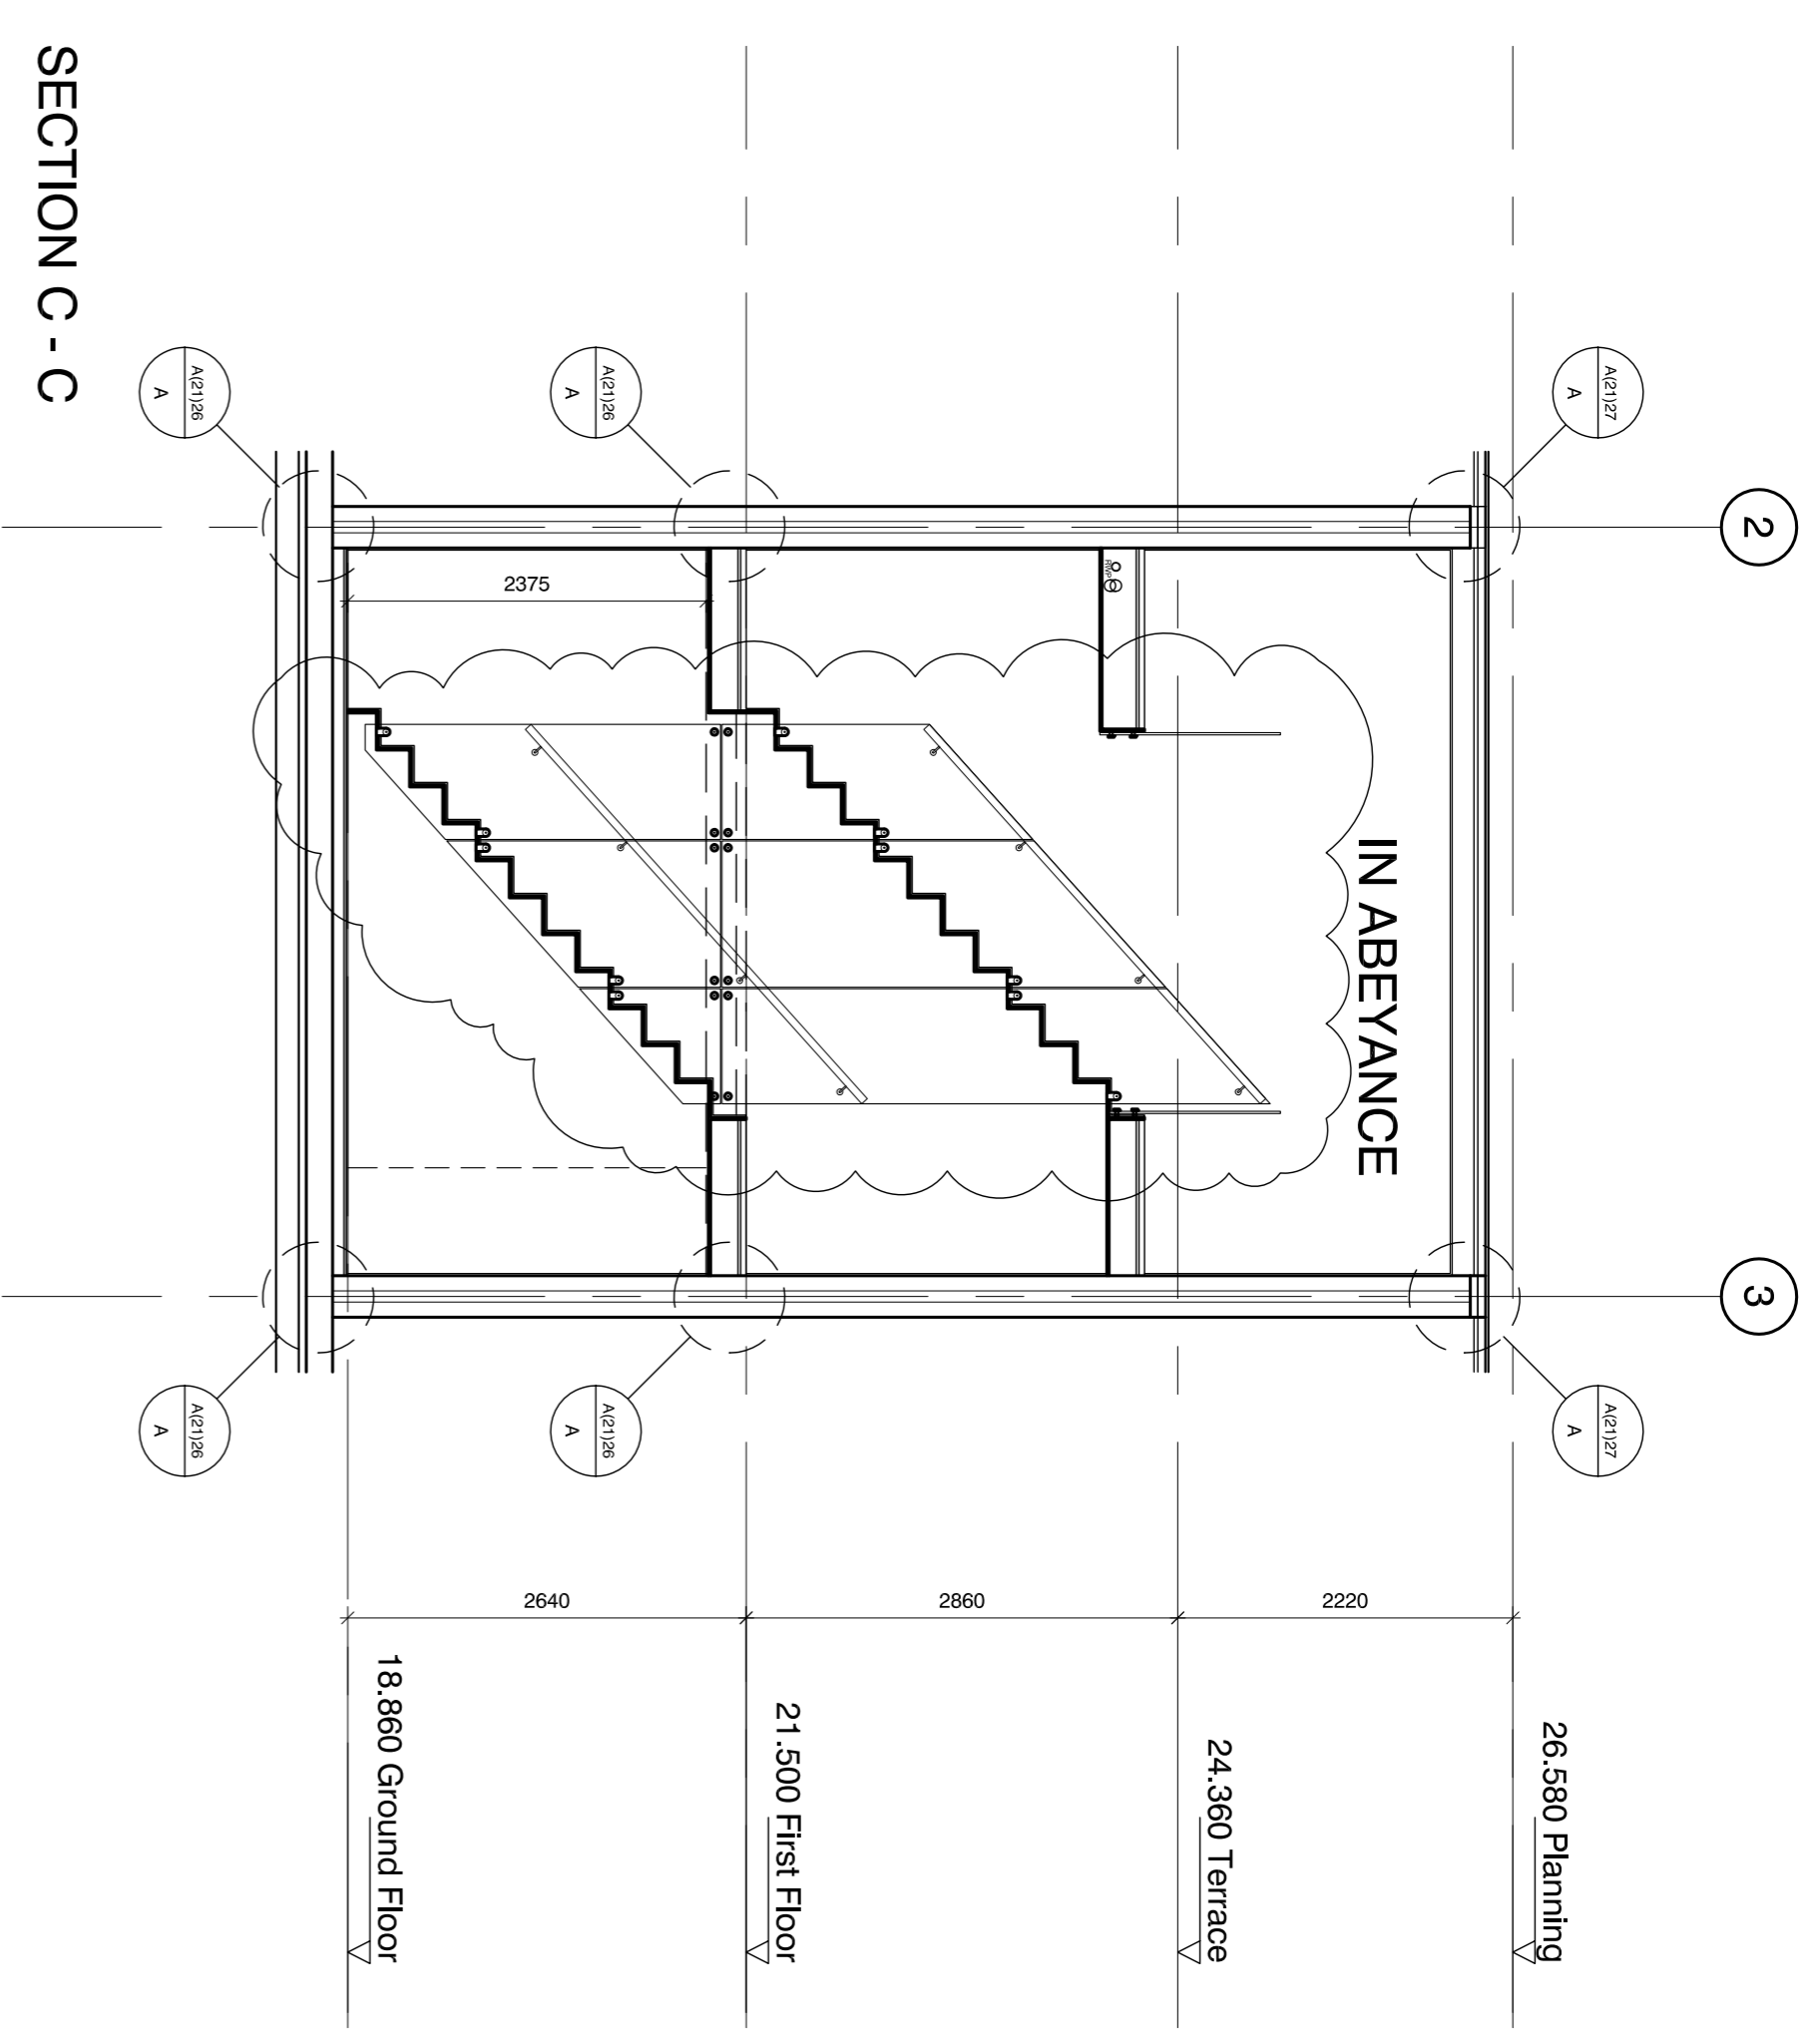

SECTION C - C

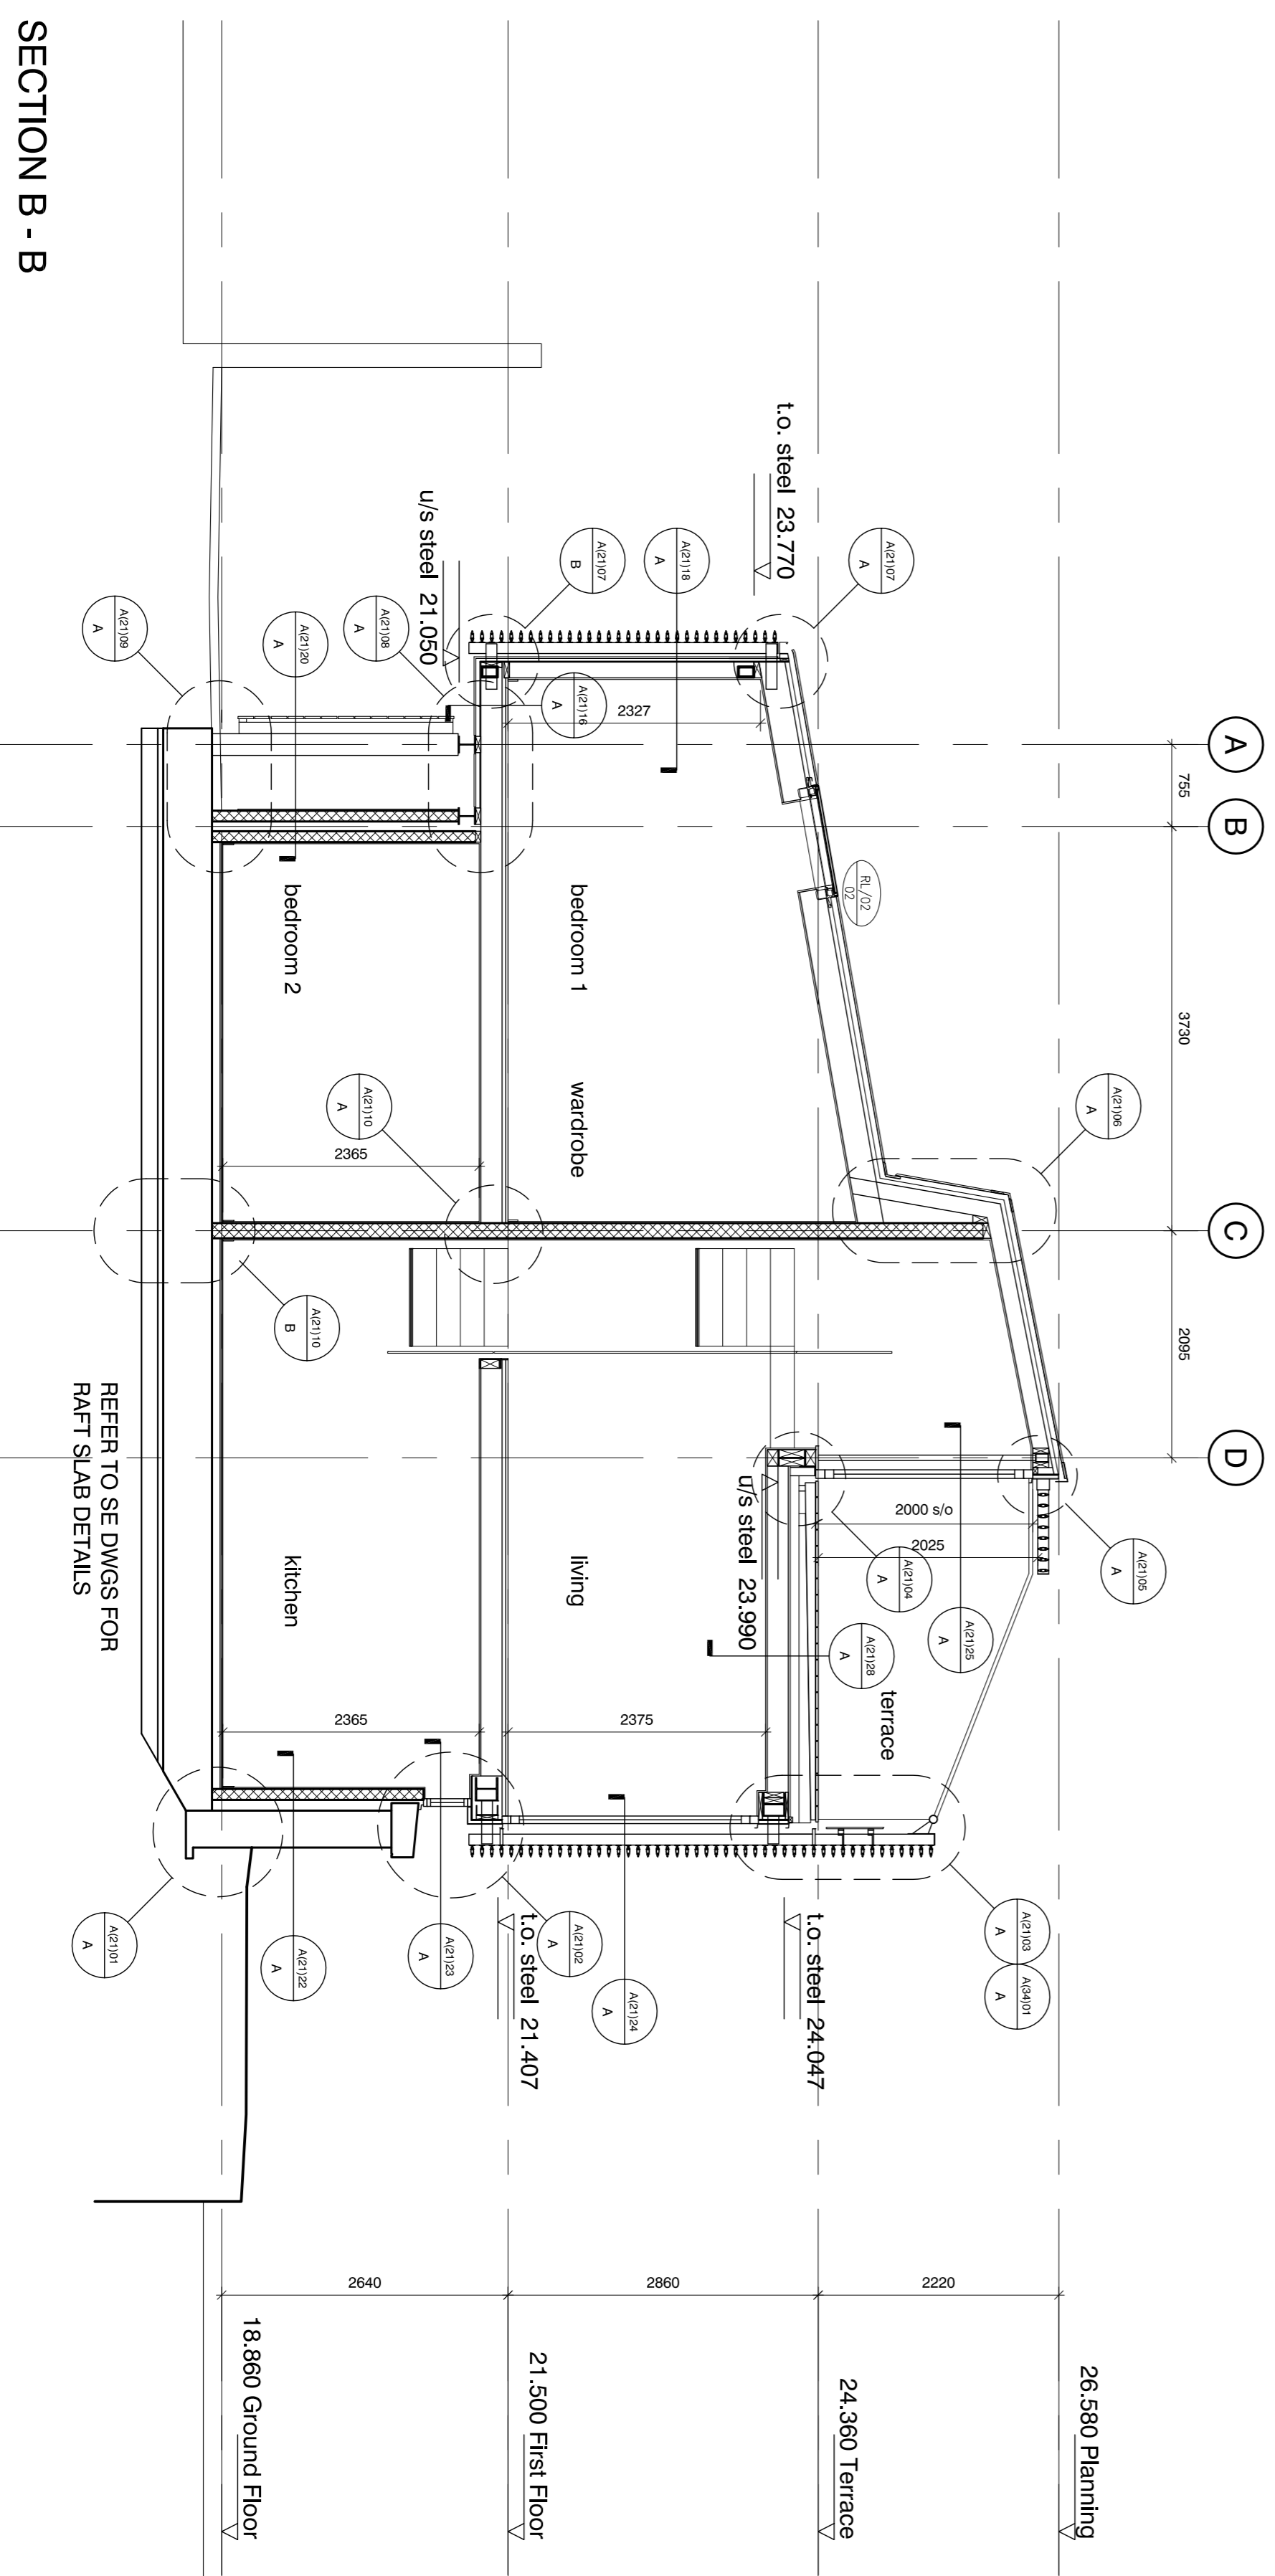

SECTION B - B

NOTE:
REFER TO A(21) DETAILS FOR STEELWORK AND JOIST SETTING OUT AND LEVELS

- NOTES**
1. This drawing is copyright of PTE Architects
 2. Use figured dimensions only. Do not scale

no.	date	description	by	chk	app
C	01.08.09	Construction Issue	PW	AS	
B	28.07.09	General Amendments & Details Revis issued	PW	AS	
A	31.10.08	Detail Revis added	PW	AS	

CONSTRUCTION

Responsible Person
38 Grafton Street
London N1 6XE
T: 020 7288 7777
F: 020 7288 0770
Website: www.pte.co.uk
Email: info@ptearchitects.co.uk



Project	Client	Scale	Date
85 ARLINGTON AVENUE	PW AS	1:50 @ A1	30.08.09
2 BED SECTIONS	07-058	L(00)25	C